




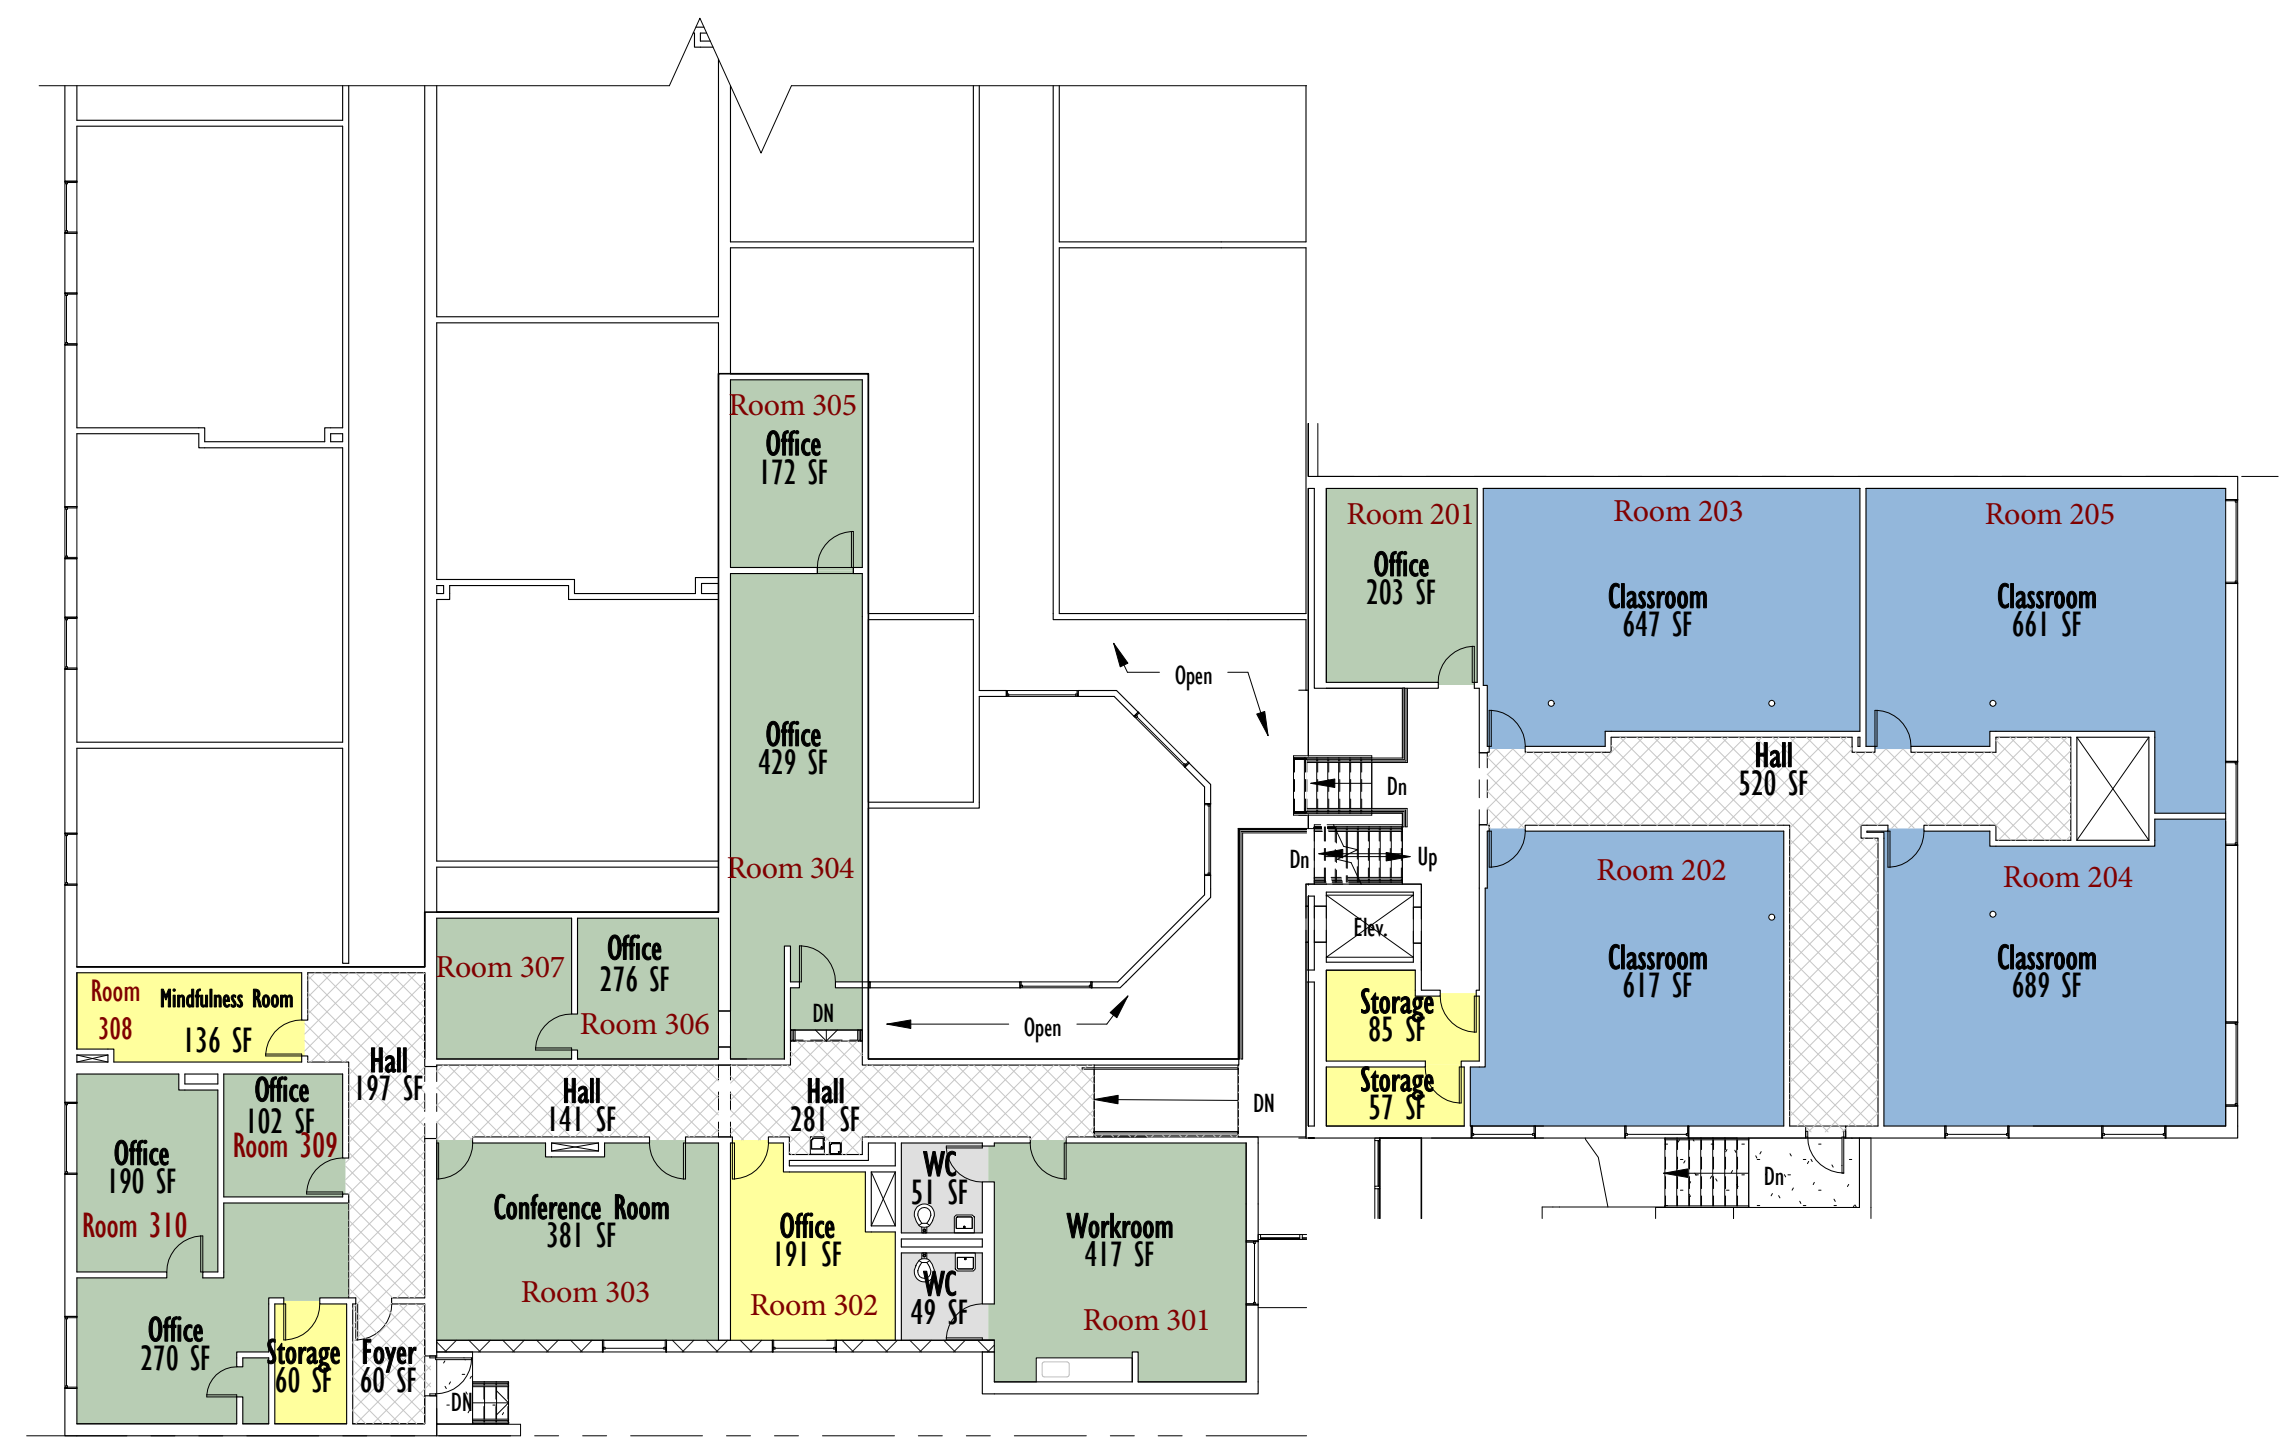

① 01 Existing First Floor Area Analysis
1/16" = 1'-0"

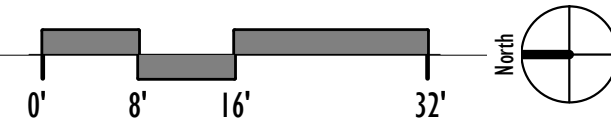

④ 02.5 Mezzanine Existing Area Analysis
1/16" = 1'-0"

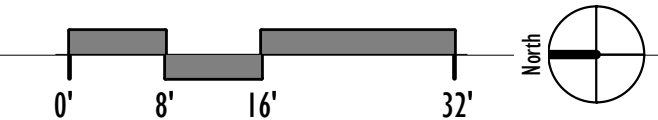

Gathering Areas			
Department	Name	Level	Area
Gathering	Multi-Purpose	0.5Ground Floor	2071 SF
Gathering	Serving Pantry	0.5Ground Floor	238 SF
Gathering	Library	1st Floor	493 SF
Grand total			3002 SF

Learning Areas			
Department	Name	Level	Area
Learning	Classroom	1st Floor	574 SF
Learning	Classroom	1st Floor	556 SF
Learning	Classroom	1st Floor	509 SF
Learning	Classroom	1st Floor	529 SF
Learning	Classroom	1st Floor	538 SF
Learning	Classroom	1st Floor	514 SF
Learning	Classroom	1st Floor	569 SF
Learning	Classroom	1st Floor	556 SF
Learning	Classroom	1st Floor	524 SF
Learning	Classroom	1st Floor	573 SF
Learning	Classroom	1st Floor	553 SF
Learning	Classroom	1st Floor	569 SF
Learning	Classroom	1st Floor	567 SF
Learning	Classroom	1st Floor	553 SF
Learning	Classroom	1st Floor	628 SF
Learning	Classroom	1st Floor	618 SF
Learning	Classroom	1st Floor	633 SF
Learning	Classroom	1st Floor	308 SF
Learning	Classroom	02 2nd Floor	647 SF
Learning	Classroom	02 2nd Floor	661 SF
Learning	Classroom	02 2nd Floor	689 SF
Learning	Classroom	02 2nd Floor	617 SF
Grand total			12486 SF

Storage Areas			
Department	Name	Level	Area
Storage	Storage	0.5Ground Floor	399 SF
Storage	Storage	0.5Ground Floor	183 SF
Storage	Pantry	0.5Ground Floor	60 SF
Storage	Storage	1st Floor	97 SF
Storage	IT	1st Floor	80 SF
Storage	Storage	1st Floor	212 SF
Storage	Storage	02 2nd Floor	57 SF
Storage	Storage	02 2nd Floor	85 SF
Storage	Storage	Mezzanine	136 SF
Storage	Storage	Mezzanine	60 SF
Storage	Storage	Mezzanine	191 SF
Grand total			1560 SF

Support Areas			
Department	Name	Level	Area
Support	Womens	0.5Ground Floor	185 SF
Support	Mens	0.5Ground Floor	205 SF
Support	Electric Room	0.5Ground Floor	152 SF
Support	Men	1st Floor	223 SF
Support	Women	1st Floor	241 SF
Support	WC	1st Floor	54 SF
Support	JC	1st Floor	20 SF
Support	WC	1st Floor	48 SF
Support	WC	1st Floor	47 SF
Support	WC	1st Floor	48 SF
Support	WC	1st Floor	48 SF
Support	WC	Mezzanine	51 SF
Support	WC	Mezzanine	49 SF
Grand total			1372 SF

Administration Areas			
Department	Name	Level	Area
Administration	Office	1st Floor	406 SF
Administration	Office	1st Floor	184 SF
Administration	Office	1st Floor	151 SF
Administration	Office	1st Floor	110 SF
Administration	Office	02 2nd Floor	203 SF
Administration	Office	Mezzanine	190 SF
Administration	Office	Mezzanine	102 SF
Administration	Conference Room	Mezzanine	381 SF
Administration	Workroom	Mezzanine	417 SF
Administration	Office	Mezzanine	270 SF
Administration	Office	Mezzanine	276 SF
Administration	Office	Mezzanine	172 SF
Administration	Office	Mezzanine	429 SF
Grand total			3290 SF

Circulation Area			
Department	Name	Level	Area
Circulation	Elevator	0.5Ground Floor	42 SF
Circulation	Circulation	1st Floor	2739 SF
Circulation	Elevator	1st Floor	42 SF
Circulation	Hall	02 2nd Floor	528 SF
Circulation	Foyer	Mezzanine	60 SF
Circulation	Hall	Mezzanine	141 SF
Circulation	Hall	Mezzanine	197 SF
Circulation	Hall	Mezzanine	281 SF
Grand total			4023 SF

Area Summary

Department	Area
Administration	3290 SF
Circulation	4023 SF
Gathering	3002 SF
Learning	12486 SF
Storage	1560 SF
Support	1372 SF
Grand total	25733 SF